
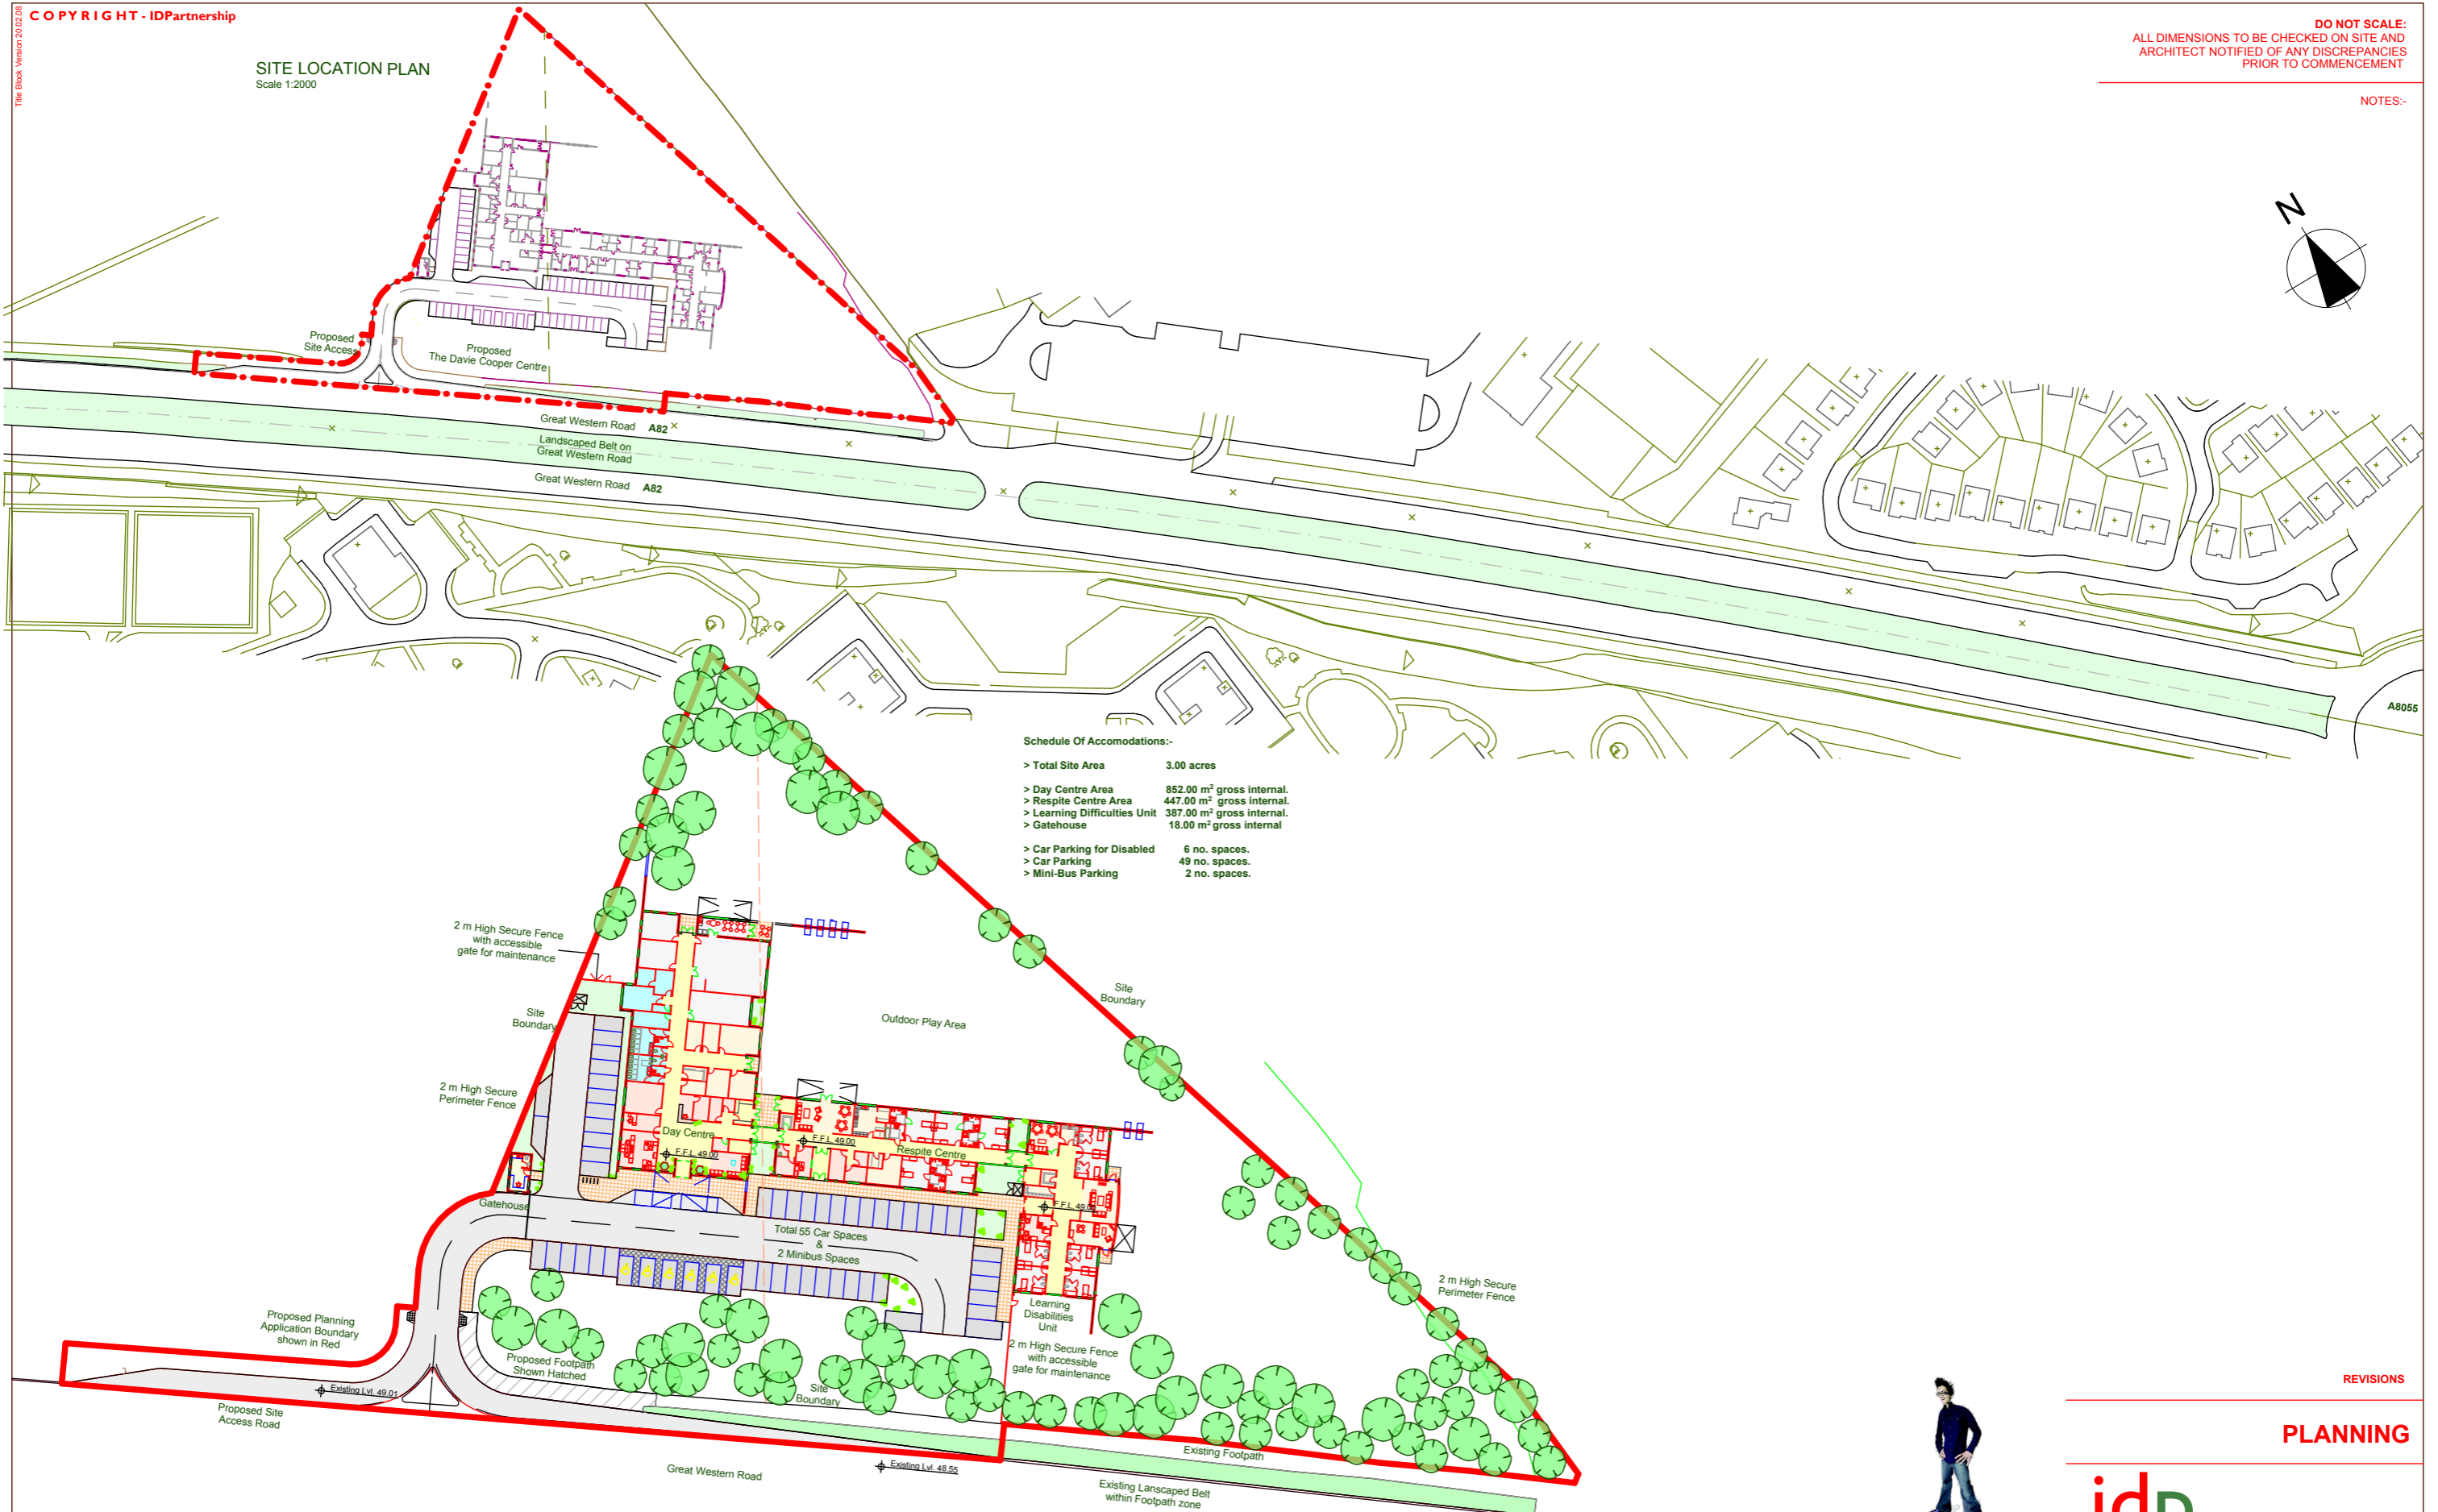


SITE LOCATION PLAN  
Scale 1:2000

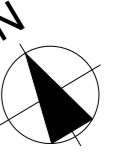

Schedule Of Accomodations:-

> Total Site Area	3.00 acres
> Day Centre Area	852.00 m <sup>2</sup> gross internal.
> Respite Centre Area	447.00 m <sup>2</sup> gross internal.
> Learning Difficulties Unit	387.00 m <sup>2</sup> gross internal.
> Gatehouse	18.00 m <sup>2</sup> gross internal.
> Car Parking for Disabled	6 no. spaces.
> Car Parking	49 no. spaces.
> Mini-Bus Parking	2 no. spaces.

REVISIONS

PLANNING

# Site Location Plan & Site Layout

27 SPON STREET, COVENTRY, CV1 3BA

TEL:- (024) 76527 600

FAX:- (024) 76520 424

E-mail:- info@idpartnership-midlands.com

Web:- www.idpartnership.com

MIDLANDS - Coventry

NORTHERN - Newcastle

SCOTLAND - Glasgow

IRELAND - Dublin

LONDON - Tower Bridge

ARCHITECTURE | REDEFINED

ARCHITECTURE | URBAN DESIGN | MASTERPLANNING | INTERIOR DESIGN | CDM CO-ORDINATION | PROJECT MANAGEMENT | VISUALISATION



SCALE @ A3 1:1000  
 DATE 14/05/10  
 DRAWN RP  
 CHECKED



CLIENT PERPETUAL LEGACY LTD  
 JOB TITLE DAVIE COOPER CENTRE  
 DRAWING TITLE Site Location Plan & Site Layout  
 DRAWING NO. C(H)148/005